PROJECT DESCRIPTION

I. GENERAL

THIS PROJECT INVOLVES REPLACEMENT OF A DAMAGED LOOP DETECTOR ALONG US 1 EASTBOUND AT THE INTERSECTION OF US 1 AND US 222 IN CECIL COUNTY. US 1 IS ASSUMED TO RUN IN AN EAST-WEST DIRECTION.

II. INTERSECTION OPERATION

THE INTERSECTION OPERATES IN A NEMA FIVE-PHASE, SEMI-TRAFFIC-ACTUATED MODE. THERE IS EXCLUSIVE/PERMISSIVE LEFT TURN PHASING FOR EASTBOUND OF US 1. US 1 THROUGH MOVEMENTS WILL OPERATE CONCURRENTLY. US 222 THROUGH MOVEMENTS WILL OPERATE CONCURRENTLY.

CONTACTS

DISTRICT (DISTRICT 2)

MR. TERRY WRIGHT DISTRICT ENGINEER 410-810-3210

MR. JEFF WENTZ ASSISTANT DISTRICT ENGINEER - TRAFFIC 410-810-3240

MR. BARRY CLOTHIER DISTRICT UTILITY ENGINEER 410-810-3275

MR. WM NORRIS EMBERT ASSISTANT DISTRICT ENGINEER - CONSTRUCTION 410-810-3270

MR. MIKE LEWIS

ASSISTANT DISTRICT ENGINEER - MAINTENANCE 410-810-3250

OFFICE OF TRAFFIC AND SAFETY

MR. RICHARD DAFF SR. CHIEF, TRAFFIC OPERATIONS 410-787-7630

MR. ROBERT SNYDER ASSISTANT DIVISION CHIEF, TRAFFIC OPERATIONS 410-787-7630

MR. ED RODENHIZER TEAM LEADER SIGNAL OPERATIONS 410-787-7650

MR. EUGENE BAILEY TEAM LEADER SIGN OPERATIONS 410-787-7670

MR. MICHAEL STOCKER SUPPLY OFFICER IV (SIGNAL SHOP WAREHOUSE)

410-787-7696

EQUIPMENT LIST

A. EQUIPMENT TO BE FURNISHED BY STATE HIGHWAY ADIMISTRATION

ITEM	QUANTITY	UNIT	DESCRIPTION
9016	2	EΑ	4 CHANNEL DETECTOR AMPLIFIER
9046		EA	DETECTOR RACK RETROFIT

B. EQUIPMENT TO BE FURNISHED AND/OR INSTALLED BY CONTRACTOR


ITEM	QUANTITY	UNIT	DESCRIPTION
1002 8007 8010 8020 8021 8027	 0 480 50 225	EA EA LF LF LF	MAINTENANCE OF TRAFFIC REMOVE & DISPOSE OF MATERIAL & EQUIPMENT PER ASSIGNMENT I INCH DETECTOR SLEEVE GALVANIZED OR FLEXIBLE LIQUID TIGHT CONDUIT LOOP WIRE ENCASED IN FLEXIBLE TUBING (No. 14 AWG) SAW CUT FOR SIGNAL (LOOP DETECTOR) ELECTRICAL CABLE - 2 CONDUCTOR NO. 14 AWG, ALUMINUM SHIELDED

C. IF THE CABINET IS TO BE REMOVED SHA FORCES SHALL REMOVE THE CONTROLLER AND ALL AUXILIARY EQUIPMENT FROM THE CONTROLLER CABINET. THE CABINET AND ALL OTHER MATERIALS TO BE REMOVED BY THE CONTRACTOR SHALL BECOME THE PROPERTY OF THE SIGNAL CONTRACTOR UPON COMPLETION OF THE [NEW SIGNAL / SIGNAL MODIFICATIONS].



PHASE CHART

PHASE 1 AND 6	<-G⁄G	G	R	R	R	R	R	R	
1 AND 6 CHANGE	<-Y⁄G	G	R	R	R	R	R	R	
PHASE 2 AND 6	G	G	G	G	R	R	R	R	
2 AND 6 CHANGE	Υ	Υ	Υ	Υ	R	R	R	R	
PHASE 4 AND 8	R	R	R	R	G	G	G	G	Δ +
4 AND 8 CHANGE	R	R	R	R	Υ	Υ	Y	Y	-
FLASHING OPERATION	FL/Y	FL/Y	FL/Y	FL/Y	FL/R	FL/R	FL/R	FL/R	+ 4

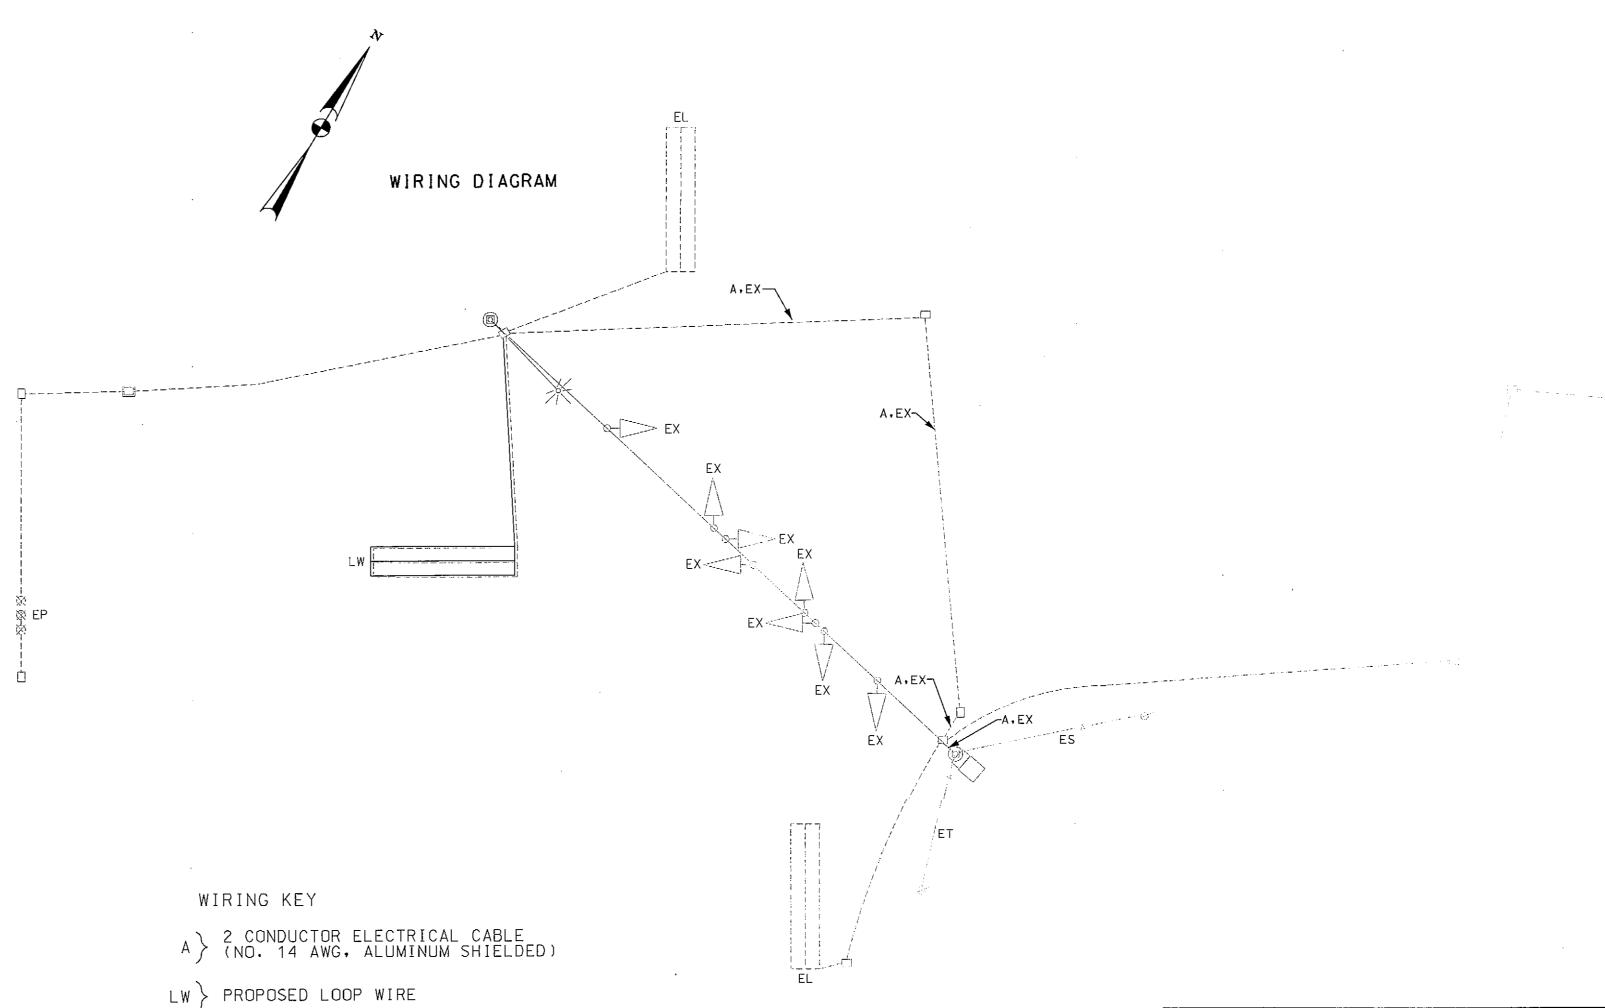

- EX EXISTING SIGNAL CABLE
- ES > EXISTING POWER SUPPLY
- ET > EXISTING PHONE DROP
- EL. > EXISTING LOOP WIRE
- EP > EXISTING NON-INVASIVE PROBES



STATE OF MARYLAND DEPARTMENT OF TRANSPORTATION STATE HIGHWAY ADMINISTRATION OFFICE OF TRAFFIC & SAFETY TRAFFIC ENGINEERING DESIGN DIVISION

US 1 & US 22 (ROCK SPRINGS RD)

CONOWINGO, MD

PARSONS BRINCKERHOFF

100 S. Charles Street Tower 1, 10th Floor Baltimore, MD 21201 (Ph) 410-787-5050 / (Fax) 410-727-4608 http://www.pbworld.com

GENERAL INFORMATION SHEET SCALE N.T.S. DATE 12-15-11 CONTRACT NO. XX6625185

LOGMILE ____ TIMS NO. L203 CHECKED BY ____ F.A.P. NO. <u>SEE TITLE SHEET</u> SHEET NO. 2 OF 2 TS NO. 300D-GI DRAWING SG-02 OF 02

PLOTTED: Tuesday, February 28, 2012 AT 09:10 AM
FILE: T:\173124A-TrafficDesignServices\TRF\61\Plan\pSG-N001_US1@US222.dgn